

Houma-Terrebonne Regional Planning Commission

L. A. "Budd" Cloutier, O.D.....	Chairman
W. Alex Ostheimer.....	Vice-Chairman
Gloria Foret.....	Secretary/Treasurer
Richard Elfert.....	Member
James A. Erny.....	Member
Jeremy Kelley.....	Member
Keith Kurtz.....	Member
Gerald Schouest.....	Member
Wayne Thibodeaux.....	Member

AUGUST 15, 2013, THURSDAY

6:00 P.M.

**TERREBONNE PARISH COUNCIL MEETING ROOM
Government Tower, 8026 Main Street, 2nd Floor**

A • G • E • N • D • A

I. CONVENE AS THE ZONING AND LAND USE COMMISSION

A. INVOCATION & PLEDGE OF ALLEGIANCE

B. ROLL CALL

C. APPROVAL OF MINUTES:

1. Approval of Minutes of Zoning and Land Use Commission for the Regular Meeting of July 18, 2013

D. COMMUNICATIONS

E. OLD BUSINESS:

1. Home Occupation:
Establish a one-on-one dog and owner training business; 510 Woodside Drive; Tina Williams, Dog Wrangler, applicant

F. NEW BUSINESS:

1. Planned Building Group:
 - a) Placement of one additional building; 1300 East Tunnel Boulevard; ABC Home Services, Inc., applicant

G. STAFF REPORT

H. COMMISSION COMMENTS:

1. Planning Commissioners' Comments
2. Chairman's Comments

I. PUBLIC COMMENTS

J. ADJOURN

II. CONVENE AS THE REGIONAL PLANNING COMMISSION

A. INVOCATION & PLEDGE OF ALLEGIANCE

B. ROLL CALL

C. ACCEPTANCE OF MINUTES:

1. Houma-Terrebonne Regional Planning Commission Minutes for the Regular Meeting of July 18, 2013
2. Zoning & Land Use Commission Minutes for the Regular Meeting of July 18, 2013

D. APPROVE EMITTENCE OF PAYMENT FOR THE AUGUST 15, 2013 INVOICES and TREASURER'S REPORT OF JULY 2013

E. PLANNING

1. Planning Commissioners' Comments
2. Administration's Comments
3. Chairman's Comments

F. COMMUNICATIONS

G. OLD BUSINESS:

1. a) Subdivision: Tracts 1-A thru 9-A & Revised Tract "A", A Redivision of Tract "A", Property of Scotty Aucoin, et ux
Approval Requested: Process A, Re-Subdivision
Location: 510 Bayou Dularge Road, Terrebonne Parish, LA
Government Districts: Council District 7 / Bayou Dularge Fire District
Developer: Scotty Aucoin
Surveyor: Keneth L. Rembert Land Surveyors

b) Consider Approval of Said Application
2. a) Subdivision: Redivision of the East One-Half of Tract "A-B-C-D-A" belonging to CRT Services, L.L.C.
Approval Requested: Process D, Minor Subdivision
Location: 138 Menard Road, Terrebonne Parish, LA
Government Districts: Council District 1 / Bayou Dularge Fire District
Developer: Bryan Bascle
Surveyor: Charles L. McDonald Land Surveyor, Inc.

b) Consider Approval of Said Application
3. a) Subdivision: Deroche Estates
Approval Requested: Process C, Major Subdivision-Conceptual & Preliminary
Location: 6695 West Park Avenue, Terrebonne Parish, LA
Government Districts: Council District 5 / Bayou Cane Fire District
Developer: Deroche Development, LLC
Surveyor: Milford & Associates, Inc.

b) Public Hearing
c) Consider Approval of Said Application
4. a) Subdivision: Redivision of a portion of Tract 3 of the Robert Schouest Estate into Tract 3-A & Tract 3-B
Approval Requested: Process D, Minor Subdivision
Location: 221 Back Project Road, Schriever, Terrebonne Parish, LA
Government Districts: Council District 4 / Schriever Fire District
Developer: Dwayne A. & Anna P. Gaudet
Surveyor: Leonard Chauvin P.E., P.L.S., Inc.

b) Public Hearing
c) Consider Approval of Said Application
5. a) Subdivision: Ardoyne Crossing Subdivision
Approval Requested: Process C, Major Subdivision-Conceptual & Preliminary
Location: Bull Run Road, 1 mile from Intersection with LA Hwy. 311, Terrebonne Parish, LA
Government Districts: Council District 6 / Schriever Fire District
Developer: T.B. Prospects, LLC
Surveyor: GSE Associates, LLC

b) Variance Request: Variance from installing cross street to connect to USDA's property
c) Consider Approval of Said Application

H. APPLICATIONS:

1. a) Subdivision: Tracts 1-A thru 1-D, Property of Dove Development & Land, LLC
Approval Requested: Process D, Minor Subdivision
Location: 1258 Valhi Boulevard, Terrebonne Parish, LA
Government Districts: Council District 6 / City of Houma Fire District
Developer: Dove Development & Land, LLC
Surveyor: Keneth L. Rembert Land Surveyors

b) Public Hearing
c) Consider Approval of Said Application
2. a) Subdivision: Lots B-31 thru B-34, Property of Lawrence J. Boquet, Jr.
Approval Requested: Process D, Minor Subdivision
Location: 6600 Block of LA Highway 56, Chauvin, Terrebonne Parish, LA
Government Districts: Council District 8 / Little Caillou Fire District
Developer: Lawrence J. Boquet, Jr.
Surveyor: Keneth L. Rembert Land Surveyors

b) Public Hearing
c) Consider Approval of Said Application

3. a) Subdivision: Reconfiguration of Property belonging to Nolan & Patricia Dolese (Revised Tracts 1-4 & 2-4)
 Approval Requested: Process A, Re-Subdivision
 Location: End of Nella B Street (intersects with Michael Street off of West Main Street), Terrebonne Parish, LA
 Government Districts: Council District 3 / Bayou Cane Fire District
 Developer: Nolan & Patricia Dolese
 Surveyor: Charles L. McDonald Land Surveyor, Inc.
 - b) Public Hearing
 - c) Consider Approval of Said Application
4. a) Subdivision: Blanchard Gardens
 Approval Requested: Process C, Major Subdivision-Conceptual & Preliminary
 Location: 4166 West Main Street, Gray, Terrebonne Parish, LA
 Government Districts: Council District 4 / Bayou Cane Fire District
 Developer: Guidry Land Development
 Surveyor: Paul L. Miers Engineering, LLC
 - b) Public Hearing
 - c) Consider Approval of Said Application
5. a) Subdivision: Lot 3A & 3B, A Redivision of Lot 3, Block 1, Belanger Park Subdivision
 Approval Requested: Process D, Minor Subdivision
 Location: 380 South Van Avenue, Terrebonne Parish, LA
 Government Districts: Council District 1 / City of Houma Fire District
 Developer: Bennett Porche
 Surveyor: T. Baker Smith, LLC
 - b) Public Hearing
 - c) Consider Approval of Said Application
6. a) Subdivision: Safety Road (Extension)
 Approval Requested: Process C, Major Subdivision-Engineering (Variance Request)
 Location: 10264 East Main Street, Terrebonne Parish, LA
 Government Districts: Council District 8 / City of Houma Fire District
 Developer: Houma-Terrebonne Airport Commission
 Engineer: David A. Waitz Engineering & Surveying, Inc.
 - b) Variance Request:
 - 1) Variance for receiving an approval letter from the Electric Utility
 - 2) Variance from having to provide street lights
 - c) Consider Approval of Said Application
7. a) Subdivision: Trinity Commercial Park
 Approval Requested: Process C, Major Subdivision-Engineering (Variance Request)
 Location: Trinity Lane, Terrebonne Parish, LA
 Government Districts: Council District 2 / Schriever Fire District
 Developer: Annie 1, LLC
 Engineer: Milford & Associates, Inc.
 - b) Variance Request:
 - 1) Variance to allow more than 60% of the total lots to drain to the rear, since the size limitations for the roadside ditches will otherwise be exceeded
 - 2) Variance from the fence and gate requirement due to the ponds being private
 - c) Consider Approval of Said Application

I. STAFF REPORT

J. ADMINISTRATIVE APPROVALS:

1. Revised Lots 1 & 2, A Redivision of Lot 1 and Revised Lot 2 of John Theriot Partition, Section 35, T19S-R16E, Terrebonne Parish, LA
2. Revised Tracts C & D, A Redivision of Tracts C & D, Property belonging to Ivan Authement, Section 14, T18S-R18E, Terrebonne Parish, LA
3. Revised Tracts "A" & "B", Property belonging to DKC Associates, Inc., Section 105, T17S-R17E, Terrebonne Parish, LA
4. Raw Land Division of Property of Harry Bourg Corporation to Four Point Harbor, L.L.C.
5. Redivision of Tracts B & C-1 of the Redivision of D-M Realty Co., Inc., Section 5, T16S-R16E, Terrebonne Parish, LA

MINUTES
HOUMA-TERREBONNE REGIONAL PLANNING COMMISSION (HTRPC)
ZONING & LAND USE COMMISSION
MEETING OF JULY 18, 2013

- A. The Vice-Chairman, Alex Ostheimer, called the meeting of July 18, 2013 of the HTRPC, convening as the Zoning and Land Use Commission, to order at 6:03 p.m. in the Terrebonne Parish Council Meeting Room with the Invocation led by him and the Pledge of Allegiance led by Mr. Richard Elfert. Dr. L.A. “Budd” Cloutier, Jr., Chairman, was out of the country.
- B. Upon Roll Call, present were: Mr. Richard Elfert; Mr. James Erny; Mrs. Gloria Foret, Secretary/Treasurer; Mr. Jeremy Kelley; Mr. Keith Kurtz; Mr. Alex Ostheimer, Vice-Chairman; and Mr. Gerald Schouest. Absent at the time of Roll Call was: Dr. L.A. “Budd” Cloutier, Jr., Chairman, and Mr. Wayne Thibodeaux. Also present were Patrick Gordon, Director, and Christopher Pulaski, Senior Planner, Department of Planning & Zoning and Laddie Freeman, Legal Advisor.
- C. APPROVAL OF THE MINUTES:
1. Mr. Schouest moved, seconded by Mr. Kelley: “THAT the HTRPC, convening as the Zoning & Land Use Commission, accept the minutes, as written, for the Zoning and Land Use Commission for the regular meeting of June 20, 2013.”
- The Vice-Chairman called for a vote on the motion offered by Mr. Schouest. THERE WAS RECORDED: YEAS: Mr. Elfert, Mr. Erny, Mrs. Foret, Mr. Kelley, Mr. Kurtz, and Mr. Schouest; NAYS: None; ABSTAINING: Mr. Ostheimer; ABSENT: Dr. Cloutier and Mr. Thibodeaux. THE VICE-CHAIRMAN DECLARED THE MOTION ADOPTED.
- D. COMMUNICATIONS:
1. Mr. Pulaski read an email from Ms. Tina Williams requesting to table Item E.1 with regard to the Home Occupation application until the next regular meeting due to a family emergency [See *ATTACHMENT A*].
- a) Mr. Erny moved, seconded by Mr. Kelley: “THAT the HTRPC, convening as the Zoning and Land Use Commission, table the application by Tina Williams for a Home Occupation until the next regular meeting of August 15, 2013.”
- The Vice-Chairman called for a vote on the motion offered by Mr. Erny. THERE WAS RECORDED: YEAS: Mr. Elfert, Mr. Erny, Mrs. Foret, Mr. Kelley, Mr. Kurtz, and Mr. Schouest; NAYS: None; ABSTAINING: Mr. Ostheimer; ABSENT: Dr. Cloutier and Mr. Thibodeaux. THE VICE-CHAIRMAN DECLARED THE MOTION ADOPTED.
2. Mr. Gordon read a letter he wrote to Mr. Rodney Burns regarding his rezoning application for Sugar Pointe Commercial Park in response to the Terrebonne Parish Council sending it back to the Planning Commission and requesting a preliminary site plan [See *ATTACHMENT B*]. He also read a letter from the Law Offices of McMahan & McCollam indicating their response with no intent to submit a site plan [See *ATTACHMENT C*].
- a) Discussion was held with regard to what further action the Planning Commission needed to take and placing at the end of the agenda to discuss.
- E. NEW BUSINESS:
1. Home Occupation:
WITHDRAWN Establish a one-on-one dog and owner training business, 510 Woodside Drive [See *ATTACHMENT A*]
2. Planned Building Group:
- a) The Vice-Chairman stated the next item on the agenda under New Business was an application by GKIN, LLC (c/o Geoffrey Kinnard) requesting to place 2 storage buildings for boats and RVs at 115 Munson Drive.
- (1) Mr. Geoffrey Kinnard, applicant, discussed the planned building group request.
- (2) Mr. Pulaski discussed the Staff Report and read correspondence received from an adjacent property owner, Easy Does It Club [see *ATTACHMENT D*]. He stated Staff recommended approval of the planned building group request conditioned upon the adherence to the conditions set forth by the Houma Board of Adjustment.

- (3) Discussion was held with regard to the applicant insulating the building and the current space already being utilized as a workshop.
- (4) Mr. Erny moved, seconded by Mr. Elfert: “THAT the HTRPC, convening as the Zoning & Land Use Commission, grant Planned Building Group approval for the placement of 2 storage buildings for boats and RVs at 115 Munson Drive conditioned the applicant adhere to the conditions set forth by the Houma Board of Adjustment.”
- (5) Discussion was held with regard to the location of the apartment and the opening of the workshop being away from the Easy Does It Club.

The Vice-Chairman called for a vote on the motion offered by Mr. Erny. THERE WAS RECORDED: YEAS: Mr. Elfert, Mr. Erny, Mrs. Foret, Mr. Kelley, Mr. Kurtz, and Mr. Schouest; NAYS: None; ABSTAINING: Mr. Ostheimer; ABSENT: Dr. Cloutier and Mr. Thibodeaux. THE VICE-CHAIRMAN DECLARED THE MOTION ADOPTED.

- b) The Vice-Chairman stated the next item on the agenda under New Business was an application by Baker Hughes (c/o Ellender Backhoe & Dozer Services) requesting to place one additional storage/warehouse building at 2522 Cummins Road.

- (1) Mr. Terral Martin, GSE Associates, Inc., representing the applicant, discussed the planned building group request.
- (2) Mr. Pulaski discussed the Staff Report and stated Staff recommended approval conditioned the applicant adhered to the requirements set forth by the building permit approval process.
- (3) Mr. Kelley moved, seconded by Mr. Erny: “THAT the HTRPC, convening as the Zoning & Land Use Commission, grant Planned Building Group approval for the placement of one additional storage/warehouse building at 2522 Cummins Road conditioned the applicant adhere to the requirements set forth by the building permit approval process.”

The Vice-Chairman called for a vote on the motion offered by Mr. Kelley. THERE WAS RECORDED: YEAS: Mr. Elfert, Mr. Erny, Mrs. Foret, Mr. Kelley, Mr. Kurtz, and Mr. Schouest; NAYS: None; ABSTAINING: Mr. Ostheimer; ABSENT: Dr. Cloutier and Mr. Thibodeaux. THE VICE-CHAIRMAN DECLARED THE MOTION ADOPTED.

The Vice-Chairman recognized Councilwoman Beryl Amedée and Councilwoman Christa Duplantis in the audience.

3. The Vice-Chairman stated the next item on the agenda under New Business was a Parking Plan application by Homewood Suites requesting to create 106 parking spaces for a hotel at 142 Citiplace Drive.
 - a) Mr. Gene Milford, Jr., representing the applicant, discussed the parking plan request.
 - b) Mr. Pulaski discussed the Staff Report and stated Staff recommended approval of the parking plan request conditioned the applicant adheres to the requirements set forth by the building permit approval process and agrees not to allow construction access of any kind from or through the adjacent subdivisions.
 - c) The Vice-Chairman recognized Mr. Bill Ellzey, 312 Bellaire Drive, who thought fencing had been required around the pond for CitiPlace.
 - d) Discussion was held with regard to fencing and Ms. Schexnayder stated shed didn’t believe fencing was a requirement at the time CitiPlace was developed but it would be looked into.
 - e) Mr. Erny moved, seconded by Mr. Kelley: “THAT the HTRPC, convening as the Zoning & Land Use Commission, grant Parking Plan approval for the creation of 106 parking spaces for a hotel at 142 Citiplace Drive conditioned the applicant adheres to the requirements set forth by the building permit approval process and agrees not to allow construction access of any kind from or through the adjacent subdivisions.”

The Vice-Chairman called for a vote on the motion offered by Mr. Erny. THERE WAS RECORDED: YEAS: Mr. Elfert, Mr. Erny, Mrs. Foret, Mr. Kelley, Mr. Kurtz, and Mr. Schouest; NAYS: None; ABSTAINING: Mr. Ostheimer; ABSENT: Dr. Cloutier and Mr. Thibodeaux. THE VICE-CHAIRMAN DECLARED THE MOTION ADOPTED.

F. STAFF REPORT:

1. Mr. Pulaski stated that he gave everyone an updated cd version of the Update to the Comprehensive Master Plan before the meeting.

G. COMMISSION COMMENTS:

1. Planning Commissioners' Comments: None.
2. Vice-Chairman's Comments:

a) Mr. Elfert moved, seconded unanimously: "THAT the HTRPC add to the agenda the discussion and possible action with regard to the rezoning matter concerning Sugar Pointe Commercial Park along Valhi Boulevard that was touched on during the Communications portion earlier in the meeting."

b) There were no comments from the Public

The Vice-Chairman called for a vote on the motion offered by Mr. Elfert. THERE WAS RECORDED: YEAS: Mr. Elfert, Mr. Erny, Mrs. Foret, Mr. Kelley, Mr. Kurtz, and Mr. Schouest; NAYS: None; ABSTAINING: Mr. Ostheimer; ABSENT: Dr. Cloutier and Mr. Thibodeaux. THE VICE-CHAIRMAN DECLARED THE MOTION ADOPTED.

c) Mr. Gordon stated that we have requested a site plan and received a response back without the requested site plan. He recommended forwarding back to the Terrebonne Parish Council because it appears that we have both done everything necessary and would not receive anything further.

d) Mr. Elfert moved, seconded by Mr. Erny: "THAT the HTRPC, convening as the Zoning & Land Use Commission, forward the information received from the Developer (North Hollywood Plantation, LLC) back to the Terrebonne Parish Council for final consideration with regards to the rezoning request for Sugar Pointe Commercial Park."

e) Discussion was held with regard to Ravensaide being paved to Valhi Boulevard.

f) Mr. Schouest offered an amended motion, seconded by Mr. Elfert: "THAT the HTRPC, convening as the Zoning & Land Use Commission, forward the information received from the Developer (North Hollywood Plantation, LLC) back to the Terrebonne Parish Council for final consideration with regards to the rezoning request for Sugar Pointe Commercial Park and note that Ravensaide Drive be paved to Valhi Boulevard to commercial grade."

The Vice-Chairman called for a vote on the motion offered by Mr. Schouest. THERE WAS RECORDED: YEAS: Mr. Elfert, Mr. Erny, Mrs. Foret, Mr. Kelley, Mr. Kurtz, and Mr. Schouest; NAYS: None; ABSTAINING: Mr. Ostheimer; ABSENT: Dr. Cloutier and Mr. Thibodeaux. THE VICE-CHAIRMAN DECLARED THE MOTION ADOPTED.

H. PUBLIC COMMENTS: None.

- I. Mr. Kelley moved, seconded by Mr. Erny: "THAT there being no further business to come before the HTRPC, convening as the Zoning and Land Use Commission, the meeting be adjourned at 6:45 p.m."

The Vice-Chairman called for a vote on the motion offered by Mr. Kelley. THERE WAS RECORDED: YEAS: Mr. Elfert, Mr. Erny, Mrs. Foret, Mr. Kelley, Mr. Kurtz, and Mr. Schouest; NAYS: None; ABSTAINING: Mr. Ostheimer; ABSENT: Dr. Cloutier and Mr. Thibodeaux. THE VICE-CHAIRMAN DECLARED THE MOTION ADOPTED.

Mr. Alex Ostheimer, Vice-Chairman
Zoning & Land Use Commission

Becky M. Becnel, Minute Clerk
Zoning & Land Use Commission

CERTIFICATION

**CERTIFIED TO BE A TRUE AND CORRECT COPY OF THE PROCEEDINGS OF THE
ZONING AND LAND USE COMMISSION MEETING OF JULY 18, 2013.**

**PATRICK GORDON, DIRECTOR
PLANNING & ZONING DEPARTMENT**

From: [Christopher Pulaski](#)
To: [Becky Becnel](#)
Cc: [Pat Gordon](#)
Subject: FW:
Date: Thursday, July 18, 2013 11:44:29 AM

Item E.1. – Home Occupation for Tina Williams, Dog Wrangler – applicant has requested that item be tabled until next month. Family emergency forced her to drive to Tennessee. cp

From: tina_williams97@yahoo.com [mailto:tina_williams97@yahoo.com]
Sent: Thursday, July 18, 2013 11:43 AM
To: Christopher Pulaski
Subject:

I am requesting that item E1 to be tabled Intel next month of August.

Thank You
Tina Williams
Sent from my HTC EVO 4G LTE exclusively from Sprint

L.A. "BUDD" CLOUTIER, JR., O.D.
Chairman

W. ALEX OSTHEIMER
Vice Chairman

GLORIA FORET
Secretary / Treasurer

RICHARD ELFERT

JAMES ERNY

JEREMY KELLEY

KEITH KURTZ

GERALD SCHOUEST

WAYNE THIBODEAUX



PATRICK GORDON
Director

CHRISTOPHER PULASKI
Senior Planner

BECKY BECNEL
Minute Clerk

Terrebonne Parish
Consolidated Government
Planning & Zoning Department
www.tpcg.org/planning

Post Office Box 1446
Houma, Louisiana 70361-1446
Phone (985) 873-6793
Fax (985) 580-8141

July 11, 2013

Mr. Rodney Burns
North Hollywood Plantation, L.L.C.
208 Venture Boulevard
Houma, Louisiana 70360

Re: Rezoning Application
Lots 1, 2, 3, Block 1, and Lot 1, Block 2
Sugar Pointe Commercial Park

Dear Mr. Burns:

Please be advised that at the Terrebonne Parish Council meeting of June 12, 2013, a request was made by the attached motion to refer your zoning application back to the Houma-Terrebonne Regional Planning Commission for additional information. A preliminary site plan would be acceptable illustrating the proposed footprint of structures and proposed buffer between the adjacent residential property.

Please submit the additional information as soon as possible and contact our office for any further information.

Sincerely,


Patrick Gordon, Director
Department of Planning & Zoning

PG/bmb

Attachment

cc: Christopher Pulaski, *Zoning Administrator*

Law Offices
McMahon & McCollam
402 Canal Street
Post Office Box 1548
Houma, Louisiana 70361
Telephone: (985) 868-0104
Fax: (985) 868-0208

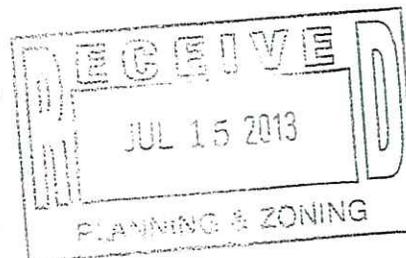

EDMUND McCOLLAM

PHILIP J. McMAHON-Retired

July 11, 2013

Mr. Patrick Gordon, Director
Department of Planning & Zoning
Terrebonne Parish Consolidated Government
P. O. Box 1446
Houma, Louisiana 70361

Re: Rezoning Application
Lots 1, 2, 3, Block 1 and Lot 1, Block 2
Sugar Pointe Commercial Park


Dear Mr. Gordon:

North Hollywood Plantation, L.L.C., (North Hollywood), Manager, Mr. Rodney Burns, has referred your correspondence of July 11, 2013, regarding the above captioned, and requested that I reply on the company's behalf.

North Hollywood had filed its rezoning application in order to remove the land from an open land classification to an appropriate zoning, giving consideration to the surrounding areas. This application is being pursued by the company in order to place the land in a position to be offered on the open market to a willing buyer, and therefore has no intentions for itself to be an end user.


North Hollywood has no plans for a proposed footprint of structures and proposed buffers between adjacent residential property except to assure that any in conveyance of the property a specific provision would be incorporated binding the purchaser to comply with all requirements for the location of structures, buffer zones and fences as provided under the local ordinance for C-4 zoning classifications.

We believe that North Hollywood has been in good faith in its attempt to comply with the spirit of zoning in seeking this classification. We do wish to point out that the installation of the Valhi Extension, as a public thoroughfare has created a problem which necessitates a zoning other than residential, such that the property can be afforded reasonable accesses to Valhi Boulevard.

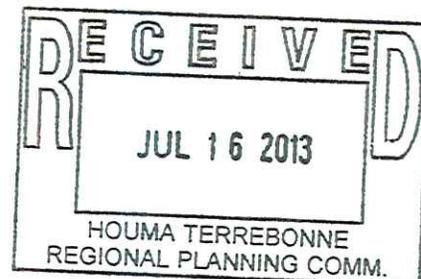

Page 2
July 11, 2013

Sincerely,
McMahon & McCollam

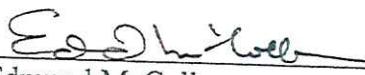By: 
Edmund McCollam

EM/rp
cc: Christopher Pulaski

\\DIA-dia-north\byes\ed
12-20

Easy Does It Club

To; Terrebonne Parish Zoning and Land Use Commission

Regarding; Application for Planned Building Group approval submitted by Geoffrey Kinnard.


Members of the Easy Does It Club board of directors were informed by an anonymous acquaintance of Mr. Kinnard that he intended to build and operate a workshop on the property adjacent to our clubhouse. On Monday, June 8th, Mr. Kinnard met with the board of directors and confirmed that he wanted to place a workshop and storage facility on the lot and that the workshop would be adjacent to our clubhouse and that he intended to use power tools in the workshop.

The Easy Does It Club is host to twenty seven Alcoholics Anonymous meetings and four Narcotics Anonymous meetings each week. The board of directors fears that noise from a workshop in such close proximity to our A.A. meeting room would interfere with the meetings.

Attached is a site plan showing the proposed structures in relation to our clubhouse and a meeting schedule.


We appreciate your consideration.


Respectfully, the E.D.I.C. Board of Directors;

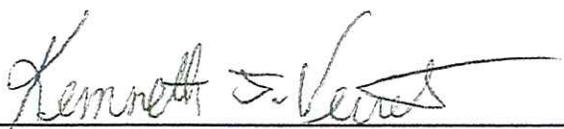Kenneth Verrett, Chairman 

Douglas Injuyan, Vice Chairman 

Katrina Robichaux, Secretary 

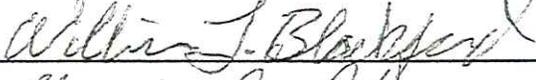William Blackford, Treasurer 

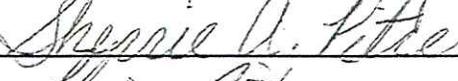Sherry Pitre, Board Member 

Chris Pitre, Board Member 

*Houma-Terrebonne Regional Planning Commission
Zoning & Land Use Commission*

P.O. Box 1446
Houma, LA 70361
(985)873-6793

ZLU 13/14
Dist. 1

APPLICATION FOR
PLANNED BUILDING GROUP APPROVAL

ABC HOME SERVICES, INC.
Applicant's Name

1300 E TUNNEL BLVD HOUMA LA 70363
Address City State Zip Code

7/24/13 (985) 637-0050
Date Telephone Number(s)

100% OWNER
Interest in Ownership (owner, etc.)

PROJECT INFORMATION:


- Name of Project: ABC HOME SERVICES OFFICE & SHOP
- Location: 1300 E TUNNEL BLVD HOUMA, LA 70363
- Zoning District: C-2 (GENERAL COMMERCIAL)
- Total Land Area: 0.4 ac (17,649 SQ FT)
- Total Number of Units: 1 NEW BLDG / 2 EXISTING
- Gross Floor Area: 640 SQ FT.
- Total Parking Spaces Provided: 13
Total Parking Spaces Required: 11
- Approximate Cost of Work Involved: \$40,000^{est}
- Has any previous application been made: NO _____ YES X

If Yes, please describe: LOT LINE ADJUSTMENT FOR LOT REDIVISION
IN SEPT 2011. (SEE ATTACHED PLAT)

Tunnel Blvd

Beaubien St.

Odette St.

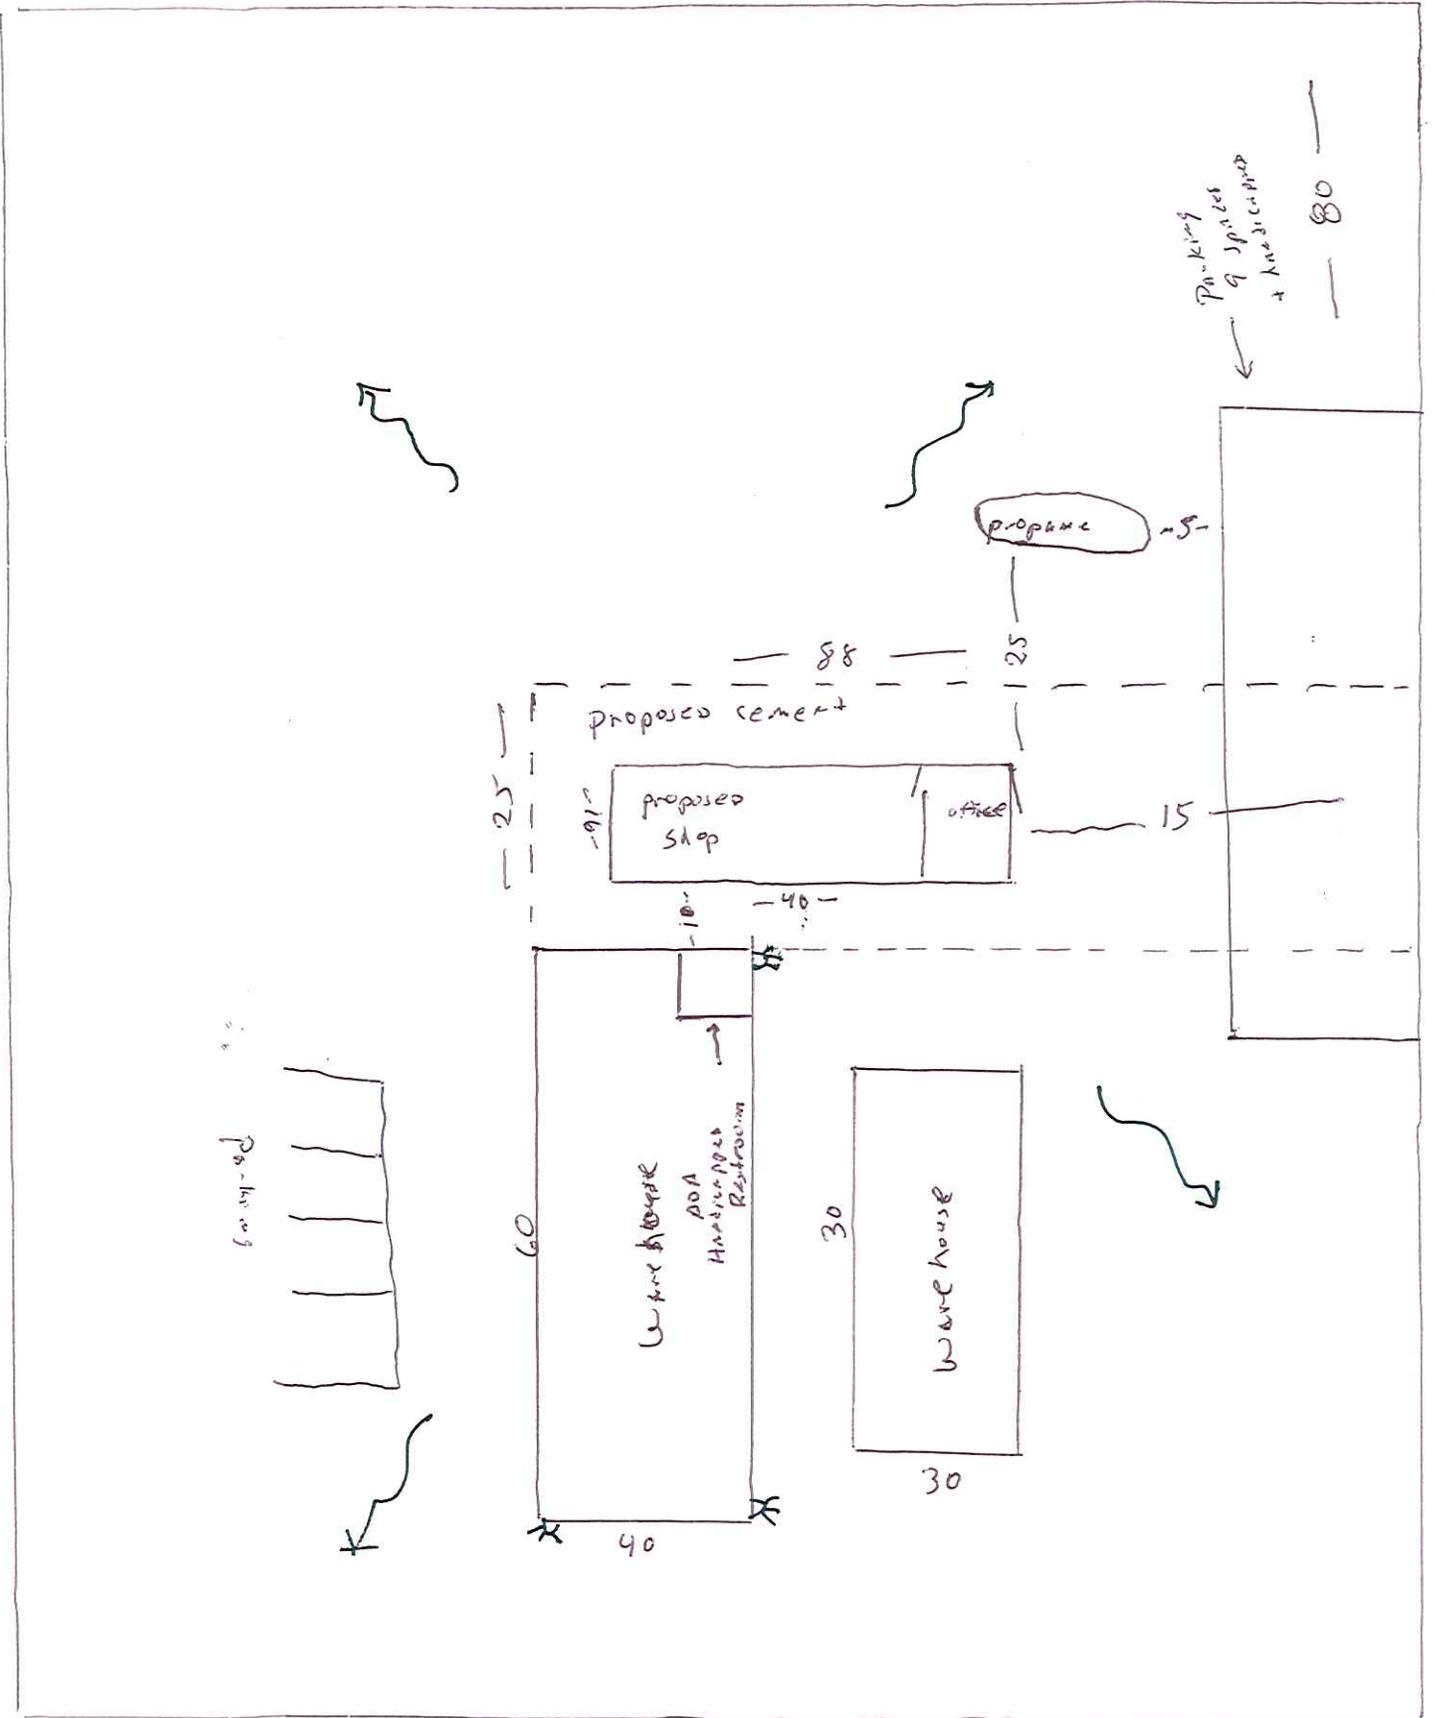

Acadia Drive

LEGEND:
 [1300] INDICATES MUNICIPAL ADDRESS

TERREBONNE PARISH
 ZONE C-2 SETBACK REQUIREMENTS
 FRONT - TWENTY FIVE (25) FEET
 REAR - TWENTY (20) FEET
 SIDE - FIVE (5) FEET
 SIDE STREET - FIFTEEN (15) FEET



"LOT LINE ADJUSTMENT"



PLAT SHOWING
 REVISED LOT 3, A REDIVISION OF
 LOTS 3, 4, A PORTION OF LOT 5 AND TRACT 2A,
 BLOCK 1 OF CALISTE SUBDIVISION
 IN LOT 86 OF HONDURAS SUBDIVISION
 SECTION 105, T17S - R17E
 TERREBONNE PARISH, LOUISIANA

SEPTEMBER 8, 2011

SCALE: 1" = 30'

Kenneth L. Rembert
 KENNETH L. REMBERT, SURVEYOR
 635 SCHOOL ST., HOUMA, LA.

JOB NO. : 337 FIELD BOOK : NONE ADDRESS : 1300 E. TUNNEL BLVD. CAD NAME : 1300 E TUNNEL BLVD
 DRAWN BY : BR. PAGES : NONE SURVEY FILE : 1300-L1D FOLDER : CALISTE SUBDIVISION

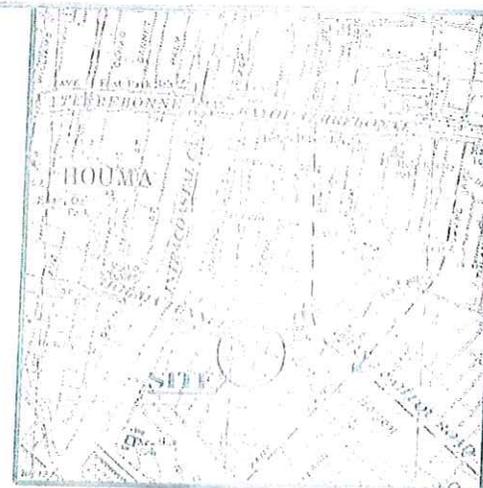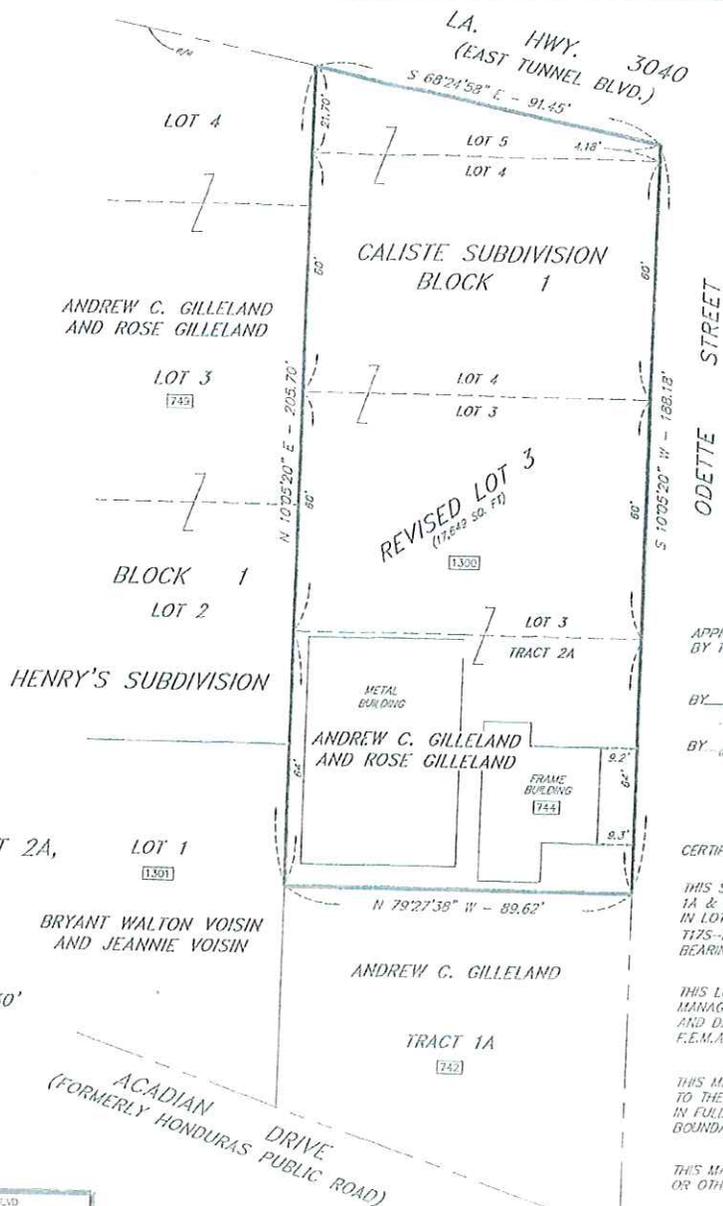

VICINITY MAP

APPROVED AND ACCEPTED ADMINISTRATIVELY THIS DATE 9/8/2011
 BY THE HOUMA - TERREBONNE REGIONAL PLANNING COMMISSION

BY *[Signature]*
 BY *[Signature]*

CERTIFIED CORRECT TO: ANDREW C. GILLELAND AND ROSE GILLELAND

THIS SURVEY BASED ON MAP PREPARED BY KENNETH L. REMBERT ENTITLED "TRACTS 1A & 2A A REDIVISION OF LOTS 1 & 2, BLOCK 1 OF CALISTE SUBDIVISION IN LOT 86 OF HONDURAS SUBDIVISION, LOCATED IN SECTION 105, T17S-R17E, TERREBONNE PARISH, LOUISIANA" AND DATED OCTOBER 12, 1992. BEARINGS SHOWN HEREON ARE BASED ON SAID MAP.

THIS LOT IS LOCATED IN ZONE "C" AS SHOWN ON FEDERAL EMERGENCY MANAGEMENT AGENCY MAP, COMMUNITY NO. 220220, PANEL 110, ZONE SURVEY "C", AND DATED MAY 19, 1991. (ZONE "C" IS AN AREA OF FLOOD RISK) F.E.M.A. 2006 ADVISORY PANEL NO. LA-0103 DOES NOT AFFECT THIS PROPERTY.

THIS MAP WAS PREPARED FOR INFORMATIONAL PURPOSES FOR SUBMITTAL TO THE HOUMA TERREBONNE REGIONAL PLANNING COMMISSION AND IS NOT IN FULL COMPLIANCE WITH THE MINIMUM STANDARDS FOR PROFESSIONAL BOUNDARY SURVEYS.

THIS MAP DOES NOT PURPORT TO SHOW ALL SERVITUDES, EASEMENTS OR OTHER PHYSICAL OBJECTS THAT MAY AFFECT THE PROPERTY SHOWN.

**Houma-Terrebonne Regional Planning Commission
Zoning & Land Use Commission**

ZLUI3/10
Dist. 8

P.O. Box 1446
Houma, Louisiana 70361-1446
Bus (985) 873-6793 - Fax (985) 580-8141

**Zoning & Land Use Commission
Application**

Name: TINA WILLIAMS / DOG WRANGLER
Address: 510 WOODSIDE DR HOUMA, LA 70363
Phone: (985) 381-3877

Application For: _____ Planning Approval X Home Occupation
\$10.00/application \$10.00/application
_____ Parking Plan _____ Special Plan
\$50.00/plan \$10.00/application

The premises affected are situated at 510 WOODSIDE DR, HOUMA, LA in a
R-1 Zoning District. The legal description of the property involved in this application
is: LOTS 5 & 17 BLOCK 2 ADDEN. 2 (REVISED) ROBERTA
GROVE SUBDIVISION

Has any previous application been filed in connection with these premises? _____ Yes X No

Applicant's interest in the premises affected: OWNER

Approximate cost of work involved: N/A

Explanation of property use: 1 ON 1 DOG & OWNER TRAINING

Plot Plan attached: X Yes _____ No Drainage Plan attached: _____ Yes X No

Ground Floor Plan and Elevations attached: _____ Yes X No

Address of adjacent property owners:

- ROSA LEE GAITHER CHARLES 2. EUROY LEBLANC
PO BOX 1565 25011 PLANTATION LAKE AVE
HOUMA, LA 70361 DENHAM SPRINGS, LA 70726
3. TPEG
PO BOX 2768
HOUMA, LA 70361

X Lina Williams _____ 985-381-3877
Signature of Applicant or Agent Phone Number

The undersigned is the owner of the entire land area included in the proposal and, in signing,
indicates concurrence with the application.

X Lina Williams _____ 6-28-13
Signature of Applicant or Agent Date

Terrebonne Parish Consolidated Government :: Online Maps

Layers Search Print Help

Search By: Street Address

Address: Street:
510 WOODSIDE DR

Find

#	Address
1	510 WOODSIDE DR

LEGEND

Click a parcel on the map for more info

- Parcel Boundary
- Subdivisions