HTRPC SPECIAL MEETING

Scheduled for today February 10, 2009 at 4:30 has been

CANCELLED

See Attached Letter

DAVID A. WAITZ ENGINEERING AND SURVEYING, INC.

Civil Engineers & Professional Land Surveyors

1107 Canal Blvd. P.O. Box 1203

Thibodaux, Louisiana 70302

David A. Waitz, P.E., P.L.S.

(985) 447-4017 (phone) (985) 447-1998 (fax)

February 9, 2009

Houma-Terrebonne Regional Planning Commission P. O. Box 1446 Houma, LA 70361-1446

Attention: Ms. Becky Becnel,

Secretary/Planning Commission

RE: REQUEST FOR PROJECT TO BE REMOVED FROM THE AGENDA OF THE SPECIAL MEETING OF THE PLANNING COMMISSION SCHEDULED FOR FEBRUARY 10, 2009 – RAW LAND DIVISION FOR SOUTH HOLLYWOOD PROPERTIES, #1, L.L.C. and HOLLYGROVE (SUBDIVISION) - LOCATED IN SECTION 104, T17S-R17E, TERREBONNE PARISH, LOUISIANA – DEVELOPER: SOUTH HOLLYWOOD PROPERTIES #1, L.L.C. - ENGINEER'S PROJECT NO. 2009-009

Dear Becky:

We are requesting that the two (2) items listed on the Agenda for the Tuesday, February 10, 2009 Special Meeting of the Planning Commission be postponed as instructed by the developer and our client, South Hollywood Properties, #1, L.L.C. We apologize for this inconvenience, however the developer wishes to delay this matter until further notice.

Thank you in advance for your cooperation and assistance in this matter. Please advise me if you should have any questions or require additional information.

Sincerely,

DAVID A. WAITZ ENGINEERING AND SURVEYING, INC.

Brandon Arceneaux, P.E.

BMA/dth

Cc: File & Reading File

Houma-Terrebonne Regional Planning Commission

Daniel J. Babin	Chairman
L. Arnold "Budd" Cloutier, O.D.	
Marsha Williams	Secretary/Treasurer
Beryl A. Amedée	Member
Richard Elfert	Member
James A. Erny	Member
Keith Kurtz	Member
John Navy	Member
W. Alex Ostheimer	Member

FEBRUARY 10, 2009, TUESDAY

4:30 P.M.

TERREBONNE PARISH COUNCIL MEETING ROOMGovernment Tower, 8026 Main Street, 2nd Floor

 $\mathbf{A} \cdot \mathbf{G} \cdot \mathbf{E} \cdot \mathbf{N} \cdot \mathbf{D} \cdot \mathbf{A}$

CONVENE AS THE REGIONAL PLANNING COMMISSION

- A. INVOCATION & PLEDGE OF ALLEGIANCE
- B. ROLL CALL
- C. COMMUNICATIONS
- D. APPLICATIONS:
 - 1. a) Public Hearing

Subdivision: Raw Land Division of Lot 1 and 2 into Lots 1A and 2A belonging to South

Hollywood Properties #1, L.L.C.

Approval Requested: <u>Process A, Raw Land Division</u>

Location:Section 104, T17S-R17E, Terrebonne Parish, LAGovernment Districts:Council District 6 / City of Houma DistrictDeveloper:South Hollywood Properties #1, L.L.C.Surveyor:David A. Waitz Engineering and Surveying, Inc.

- b) Consider Approval of Said Application
- 2. a) Public Hearing

Subdivision: <u>Hollygrove</u>

Approval Requested: <u>Process C, Major Subdivision – Conceptual & Preliminary</u>

Location: Section 104, T17S-R17E, Terrebonne Parish, LA Government Districts: Council District 6 / City of Houma District

Developer: South Hollywood Properties #1, L.L.C.
Surveyor: David A. Waitz Engineering and Surveying, Inc.

b) Consider Approval of Said Application

E. COMMISSION COMMENTS:

- 1. Chairman's Comments
- 2. Planning Commissioners' Comments
- F. PUBLIC COMMENTS
- G. ADJOURN


Houma-Terrebonne Regional Planning Commission

I.O. Box 1446, Houma, Louisiana 70361 Ph. (985) 873-6793 – Fax (985) 580-8141

APPLICATION SUBDIVISION OF PROPERTY

<u>APPF</u>	ROVAL REQUESTED:						
Α.	Raw Land		В	Mo	obile Home Park		
	Re-Subdivision						
c	Major Subdivision		D	<u>X</u> Mi	nor Subdivision		
	Conceptual						
	Preliminary						
	Engineering						
	Final						
	Variance(s) (detailed descri	ription):					
		. ,					
<u>THE</u>	FOLLOWING MUST BE CON RAW Name of Subdivision: BELO	LAND DIVISIO	N OF LOT	1 AND 2 I	NTO LOTS IA AND 2A		
2.	Developer's Name & Addres						
	*Owner's Name & Address:	SOUTH HO	OLLYWOO.	D PROPE			
	[* <u>All</u> owners must be listed, a	ttach additional she	eet if necess	ary]			
3.	Name of Surveyor, Engineer	, or Architect:	DAVID A.	WAITZ E	NGINEERING & SURVEYING, INC.		
<u>S</u> 1	TE INFORMATION:						
4.	Physical Address:	BEAUREGAF					
5 .	Location by Section, Townsh						
6.	•	DIVISION OF			SIDENTIAL & COMMERCIAL USE		
7.	Land Use: X Single-Family Resi	dential		ewerage C	ı ype: ommunity		
	Multi-Family Resid				dividual Treatment		
	X Commercial				ackage Plant		
	Industrial				ther		
9.	Drainage: X Curb & Gutter				Scale of Map: 29, 2009		
	Roadside Open Di	tches		ouncil Dis			
	Rear Lot Open Dit	ches		6-	YOUSIN		
	Other				0105.00		
12.	Number of Lots: 2		13. F	iling Fees	s: \$125.00		
1, _	DAVID A. WAITZ, AGENT , C	certify this applic	eation inclu	ding the a	ittached date to be true and correct.		
	TID A. WAITZ, AGENT		-	ature of A	Applicant or Agent		
	t Applicant or Agent		Sign	ature or A	Applicant of Agent		
2/2/09 Date							
The undersigned certifies: 1) That he/she is the owner of the entire land included within the proposal, 2) That he/she has submitted with this Application a complete							
and concurs with the Application, or2) That he/she has submitted with this Application a complete,							
true and correct listing of all of the owners of the entire land included within the proposal, that each of the listed							
owners concur with this Application, and that he/she has been given specific authority by each listed owner to							
submit and sign this Application on their behalf.							
TIMOTHEY J. THOMPSON, MANAGER							
Prin	t Name		Sign	ature			
D-4				<u> </u>	,		
Dat	U	PC09/_2		<u>5s</u>			
		Dan	-1 44 /a		Revised 5/3/07		

Record #____

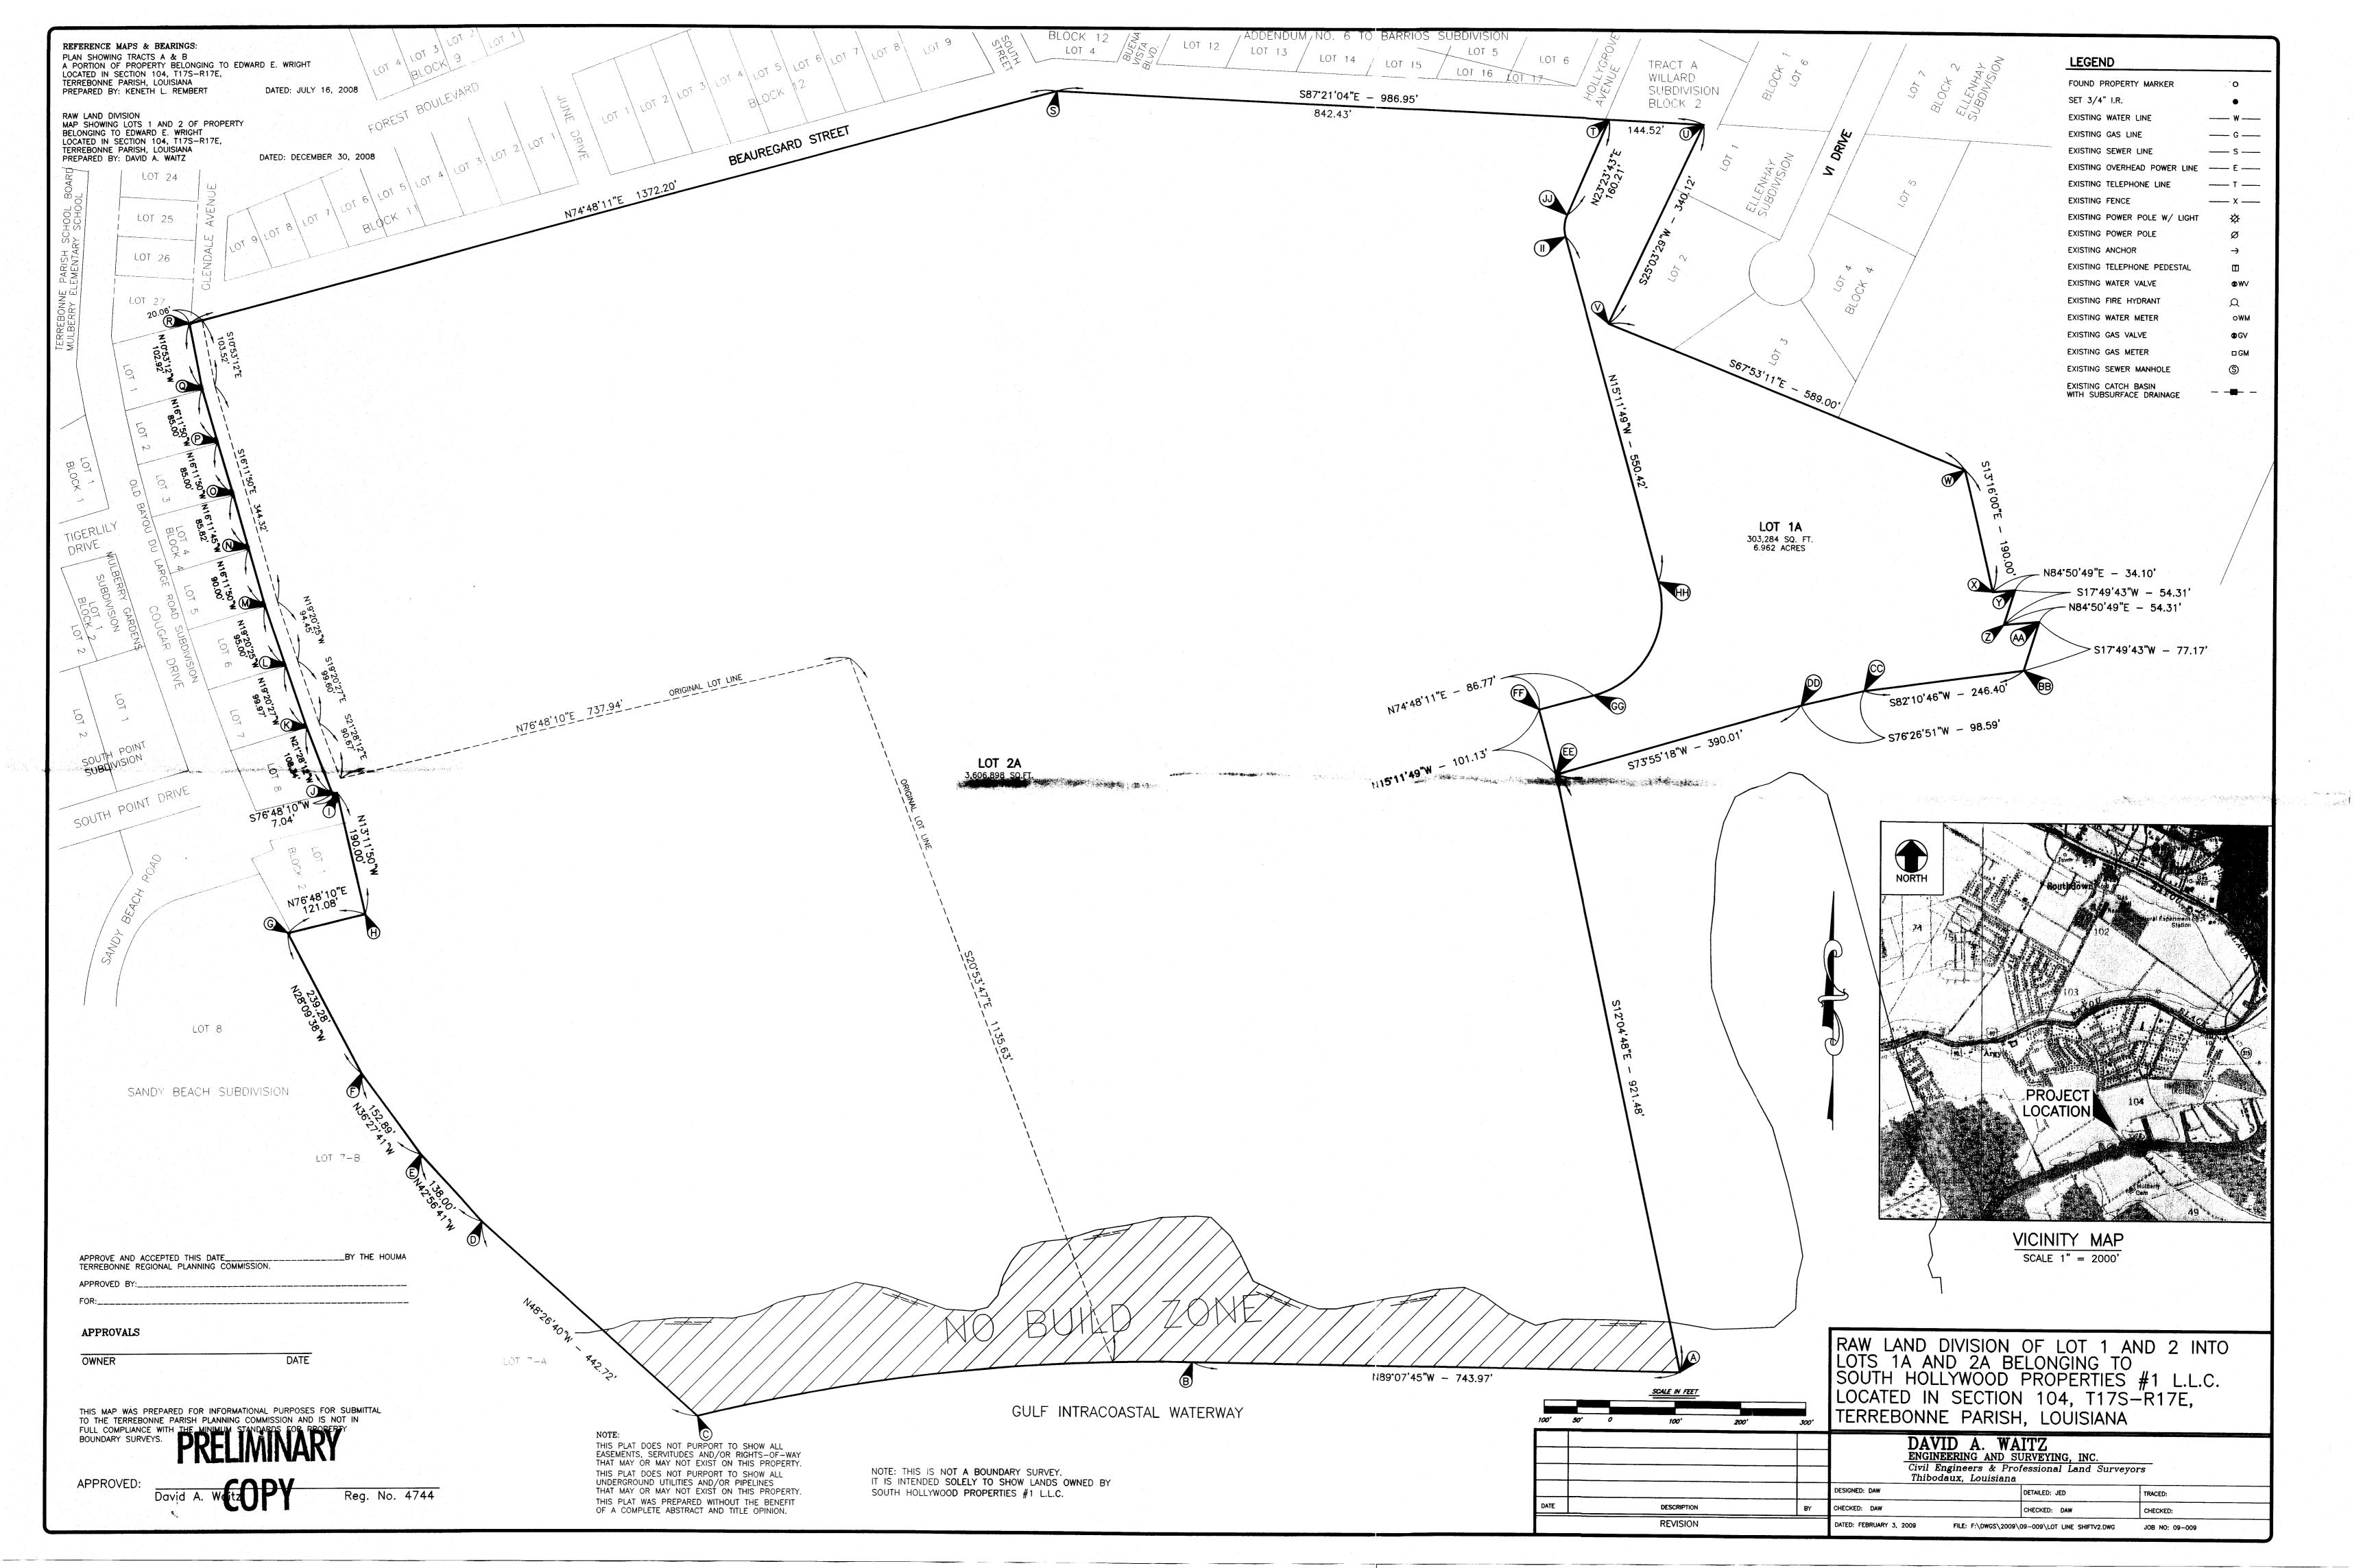

Houma-Terrebonne Regional Planning Commission

F.O. Box 1446, Houma, Louisiana 70361 Fh. (985) 873-6793 – Fax (985) 580-8141

APPLICATION SUBDIVISION OF PROPERTY

AFF	COVAL	. KEQUESTED.					
A		Raw Land		B	_ Mobile Home Park		
		Re-Subdivision					
C	X	Major Subdivision		D	_ Minor Subdivision		
		X Conceptual					
		X Preliminary					
		Engineering					
		Final					
	Var	iance(s) (detailed descr	ription):				
	_ ''	ianoo(o) (aoianoa aooş.					
THE	FOLL	OWING MUST BE CON	IPLETE TO EN	SURE PROCE	SS OF THE APPLICATION		
1.		e of Subdivision: HOL					
2.		•			OPERTIES, #1, L.L.C.		
	*Own	er's Name & Address:	SOUTH HO	OLLYWOOD PR	OPERTIES, #1, L.L.C.		
_	-	All owners must be listed, as			TT ENCINEEDING & SUDVEYING INC		
3.			, or Architect:	DAVID A. WAI	TZ ENGINEERING & SURVEYING, INC.		
<u>SI</u>		FORMATION:	DD (TIDDG (I	on conners 110	771.64 7.4		
4.	•		BEAUREGAR				
5.		tion by Section, Townsh					
6.		ose of Development:	DIVISION OF				
7.		Use:	dontial	8. Sewera	age Type: Community		
	<u>X</u>	Single-Family Resi Multi-Family Resident			_ Confindinty Individual Treatment		
		Commercial			Package Plant		
		Industrial			_ Other		
9.		nage:			nd Scale of Map:		
	X	Curb & Gutter Roadside Open Dit	tches		<i>JARY 3, 2009 1" = 100'</i> il District:		
		Rear Lot Open Dite		TT. Course			
		Other					
12.	Num	ber of Lots: 35		13. Filing I	Fees: \$15,00		
	·						
l,	DAVID	A. WAITZ, AGENT , o	certify this applic	ation including	the attached date to be true and correct.		
_) <i>()</i>		
		VAITZ, AGENT			2/Wach		
Print	Applic	cant or Agent		Signature	of Applicant or Agent		
2/3/09							
Date)						
The undersigned certifies: 1) That he/she is the owner of the entire land included within the proposal,							
and concurs with the Application, <u>or</u> 2) That he/she has submitted with this Application a complete,							
true and correct listing of all of the owners of the entire land included within the proposal, that each of the listed							
owners concur with this Application, and that he/she has been given specific authority by each listed owner to							
submit and sign this Application on their behalf.							
TIMOTHY J. THOMPSON, MANAGER							
Print Name Signature							
	<u> </u>						
Date	9		PC09/ <u>2</u> -	2 - 65			

Record #_______

Revised 5/3/07

