
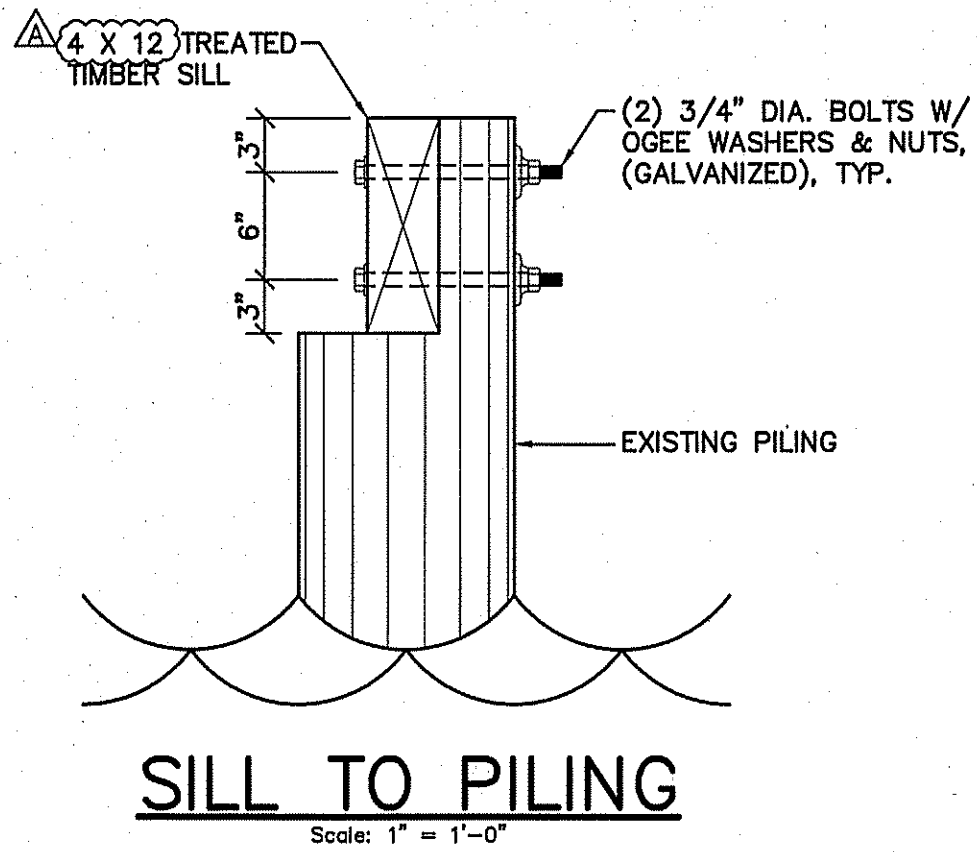


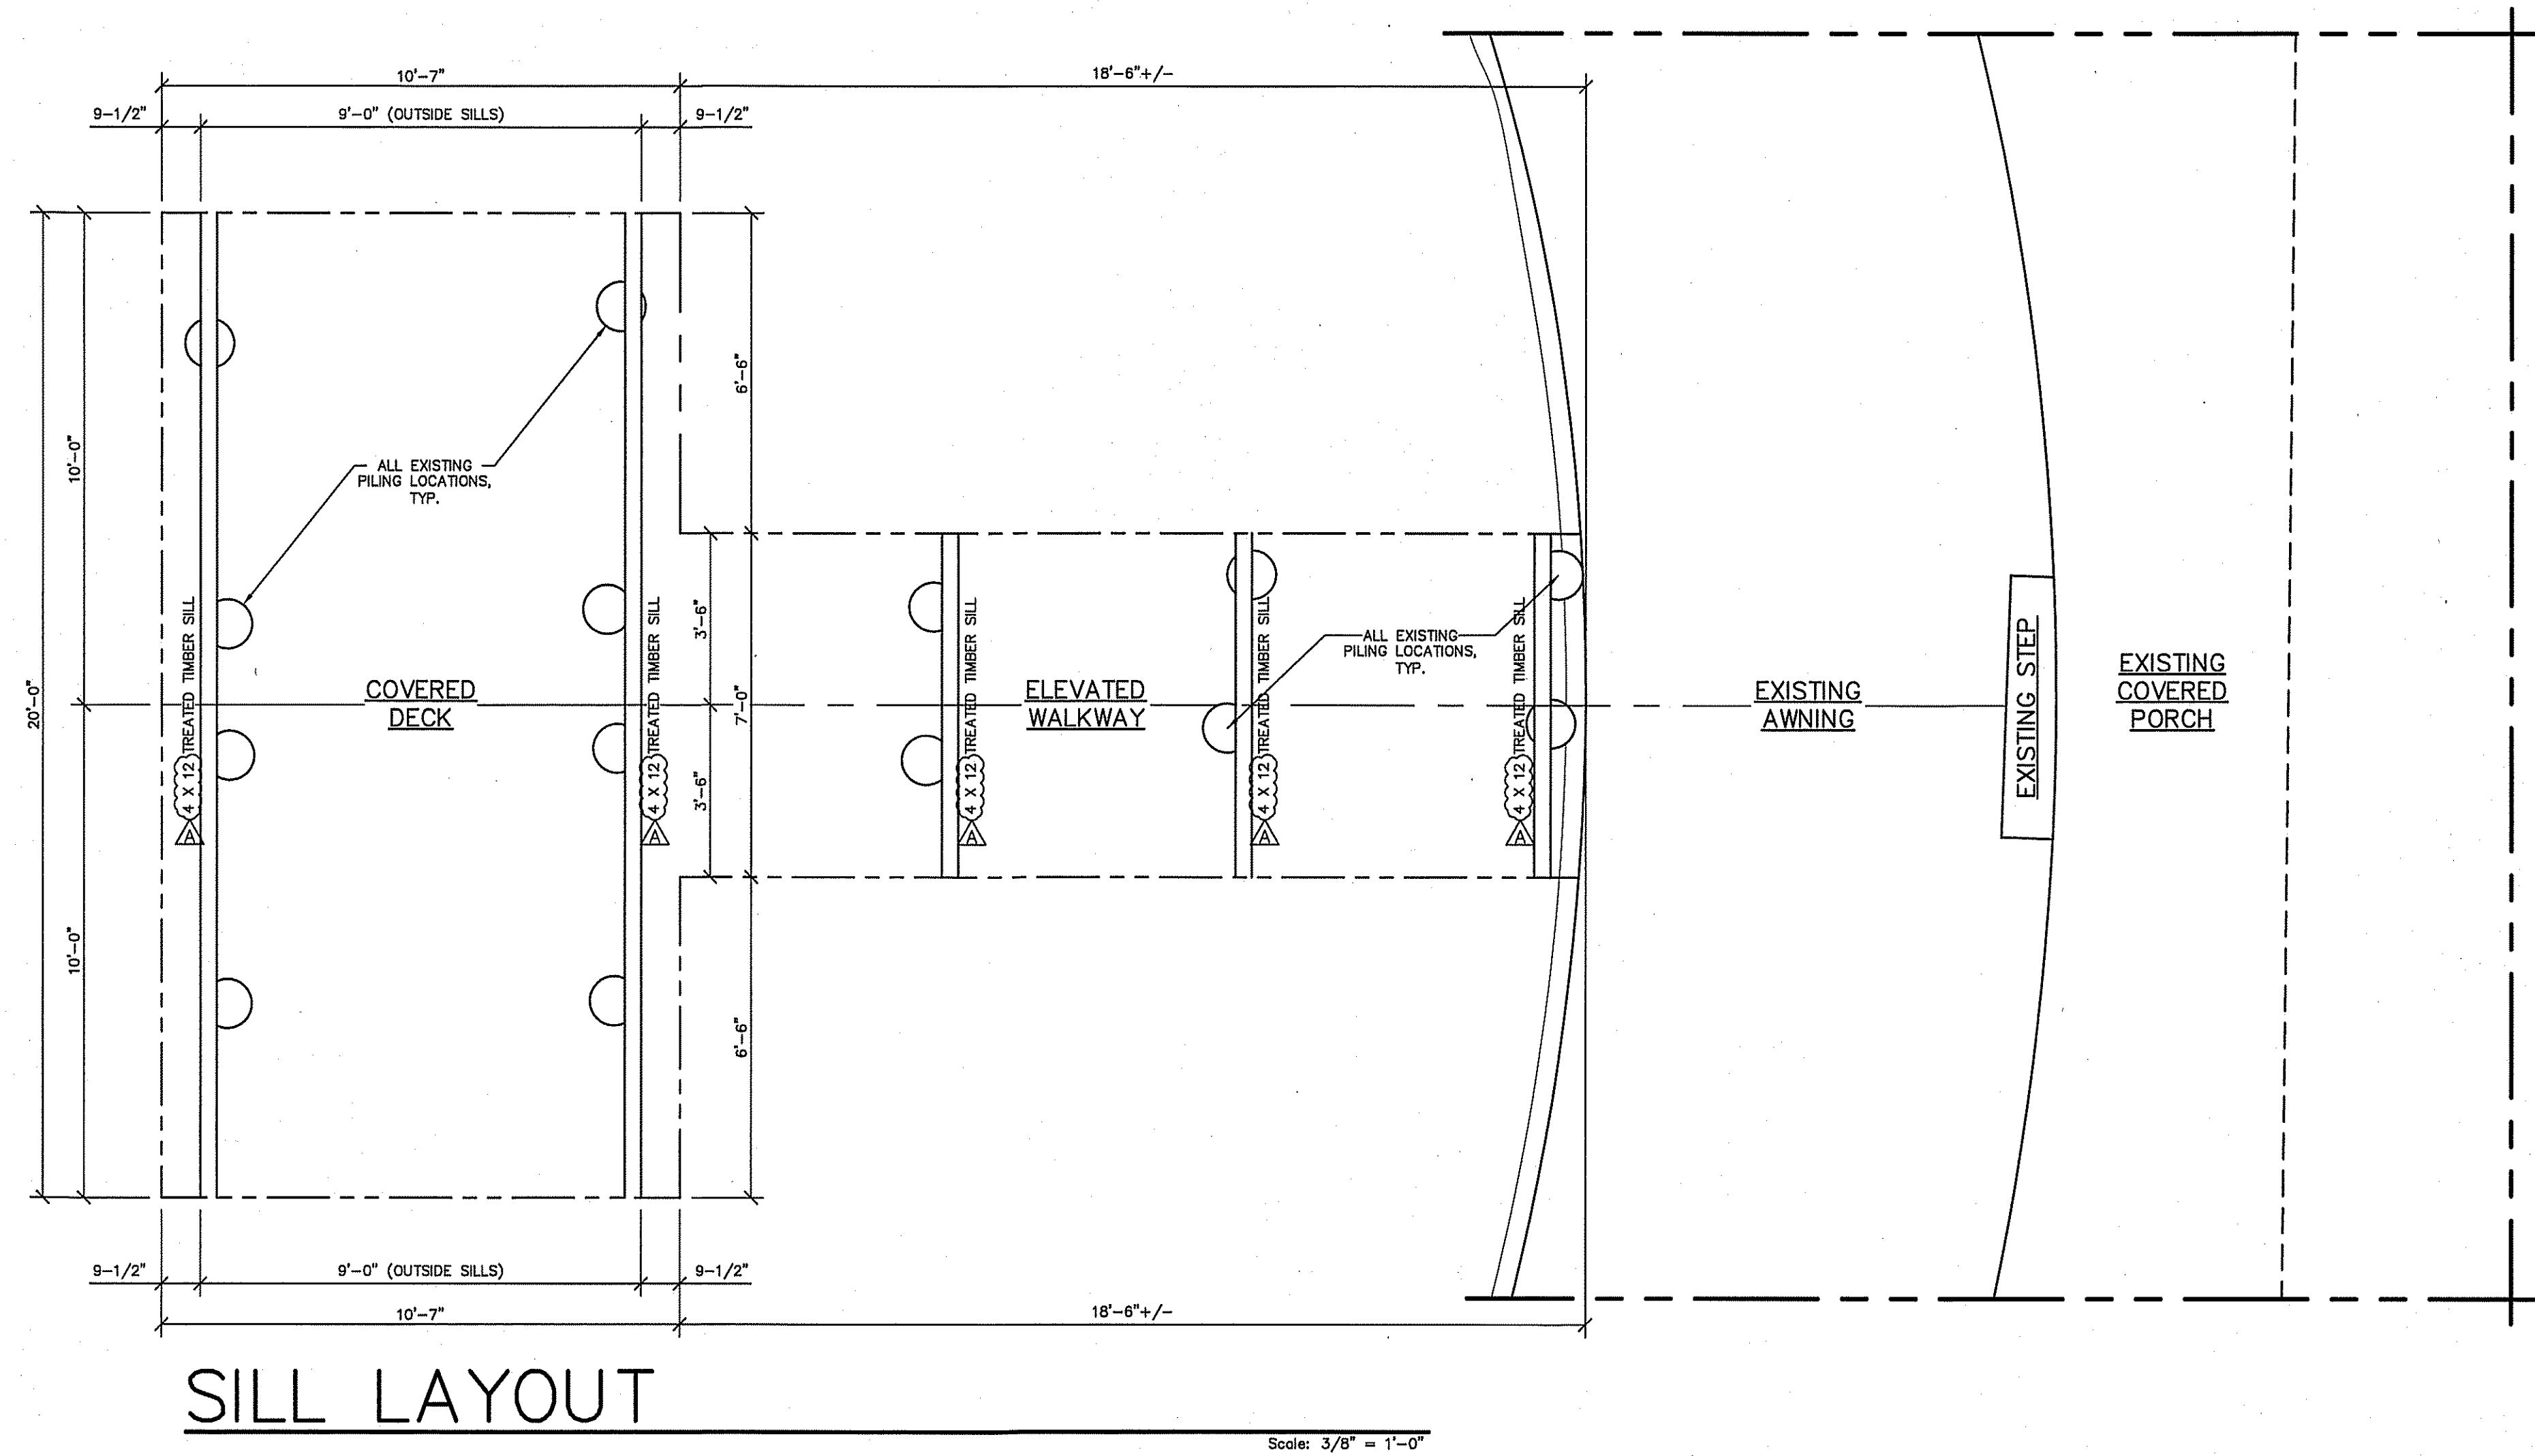

ALTERNATE No. 1

SILL LAYOUT

28MAY25	CORRECT SILL SIZE - Add. No. 1	SSM
DATE	REVISION	BY

	PARISH PROJECT NO. 15-BLDG-13 SOUTH LOUISIANA WETLANDS DISCOVERY CENTER PHASE II - EXHIBIT FEATURES TERREBONNE PARISH, LOUISIANA	
	MILFORD & ASSOCIATES, INC. CONSULTING ENGINEERS HOUMA, LOUISIANA	
	APPROVED BY:	
	JOB # 23-48 CAD # 2408-SILL FILE #	DRAWN: MMSI CHK'D: F.E.M. III SCALE: NOTED DATE: 30JAN25

